


ROMA FENCE LTD.

GALVANIZED CHAIN LINK FENCE - 2" - 1.6 oz

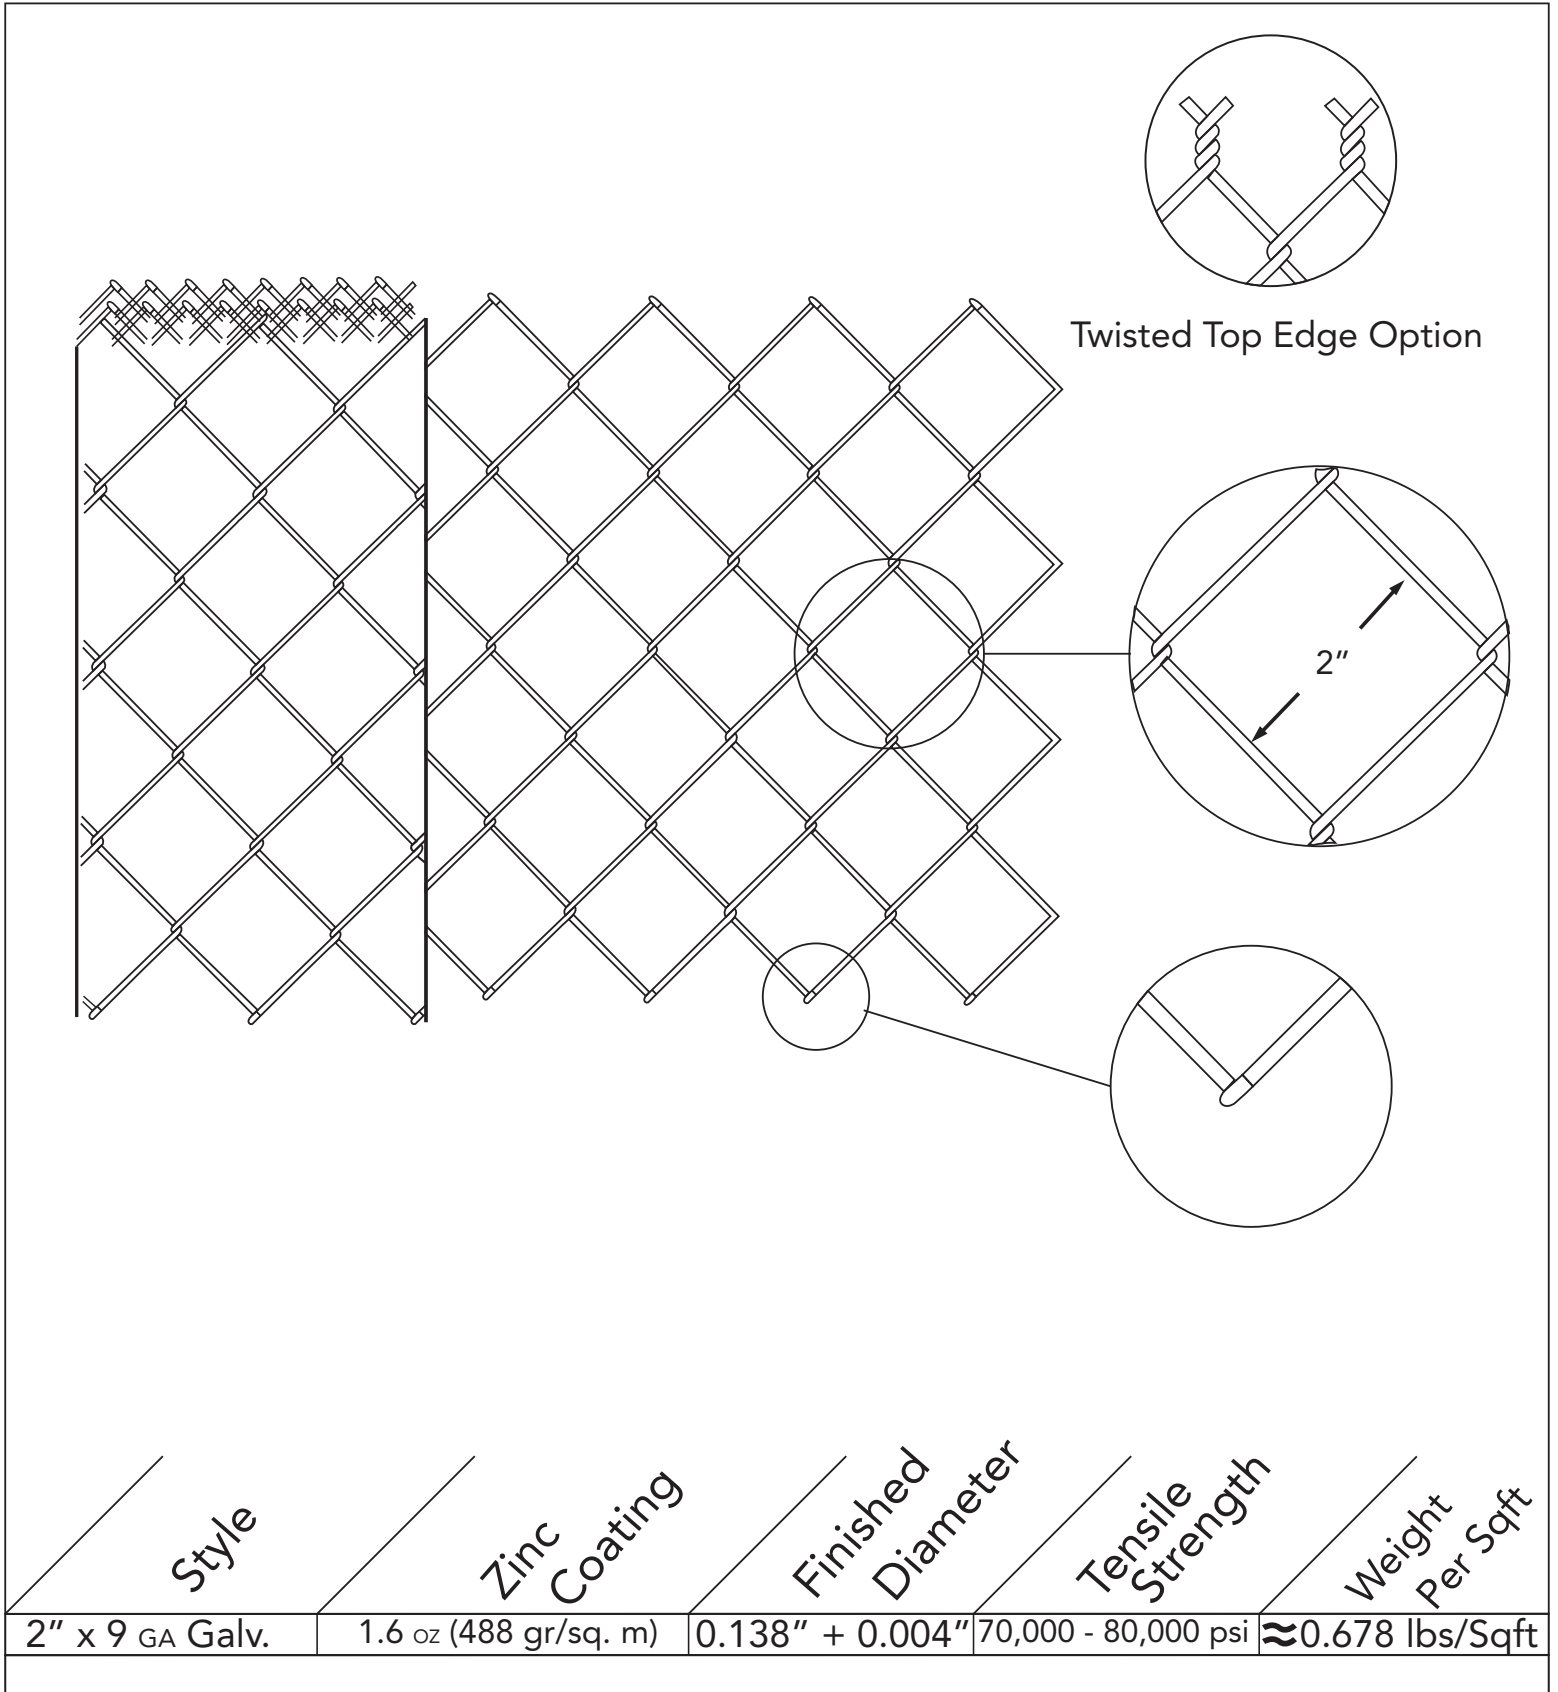

ROMA FENCE LTD.
 10 HOLLAND DRIVE, BOLTON, ON L7E 1G6
 WWW.ROMAFENCE.COM

