


# THE NEW YORK COLLECTION CHELSEA

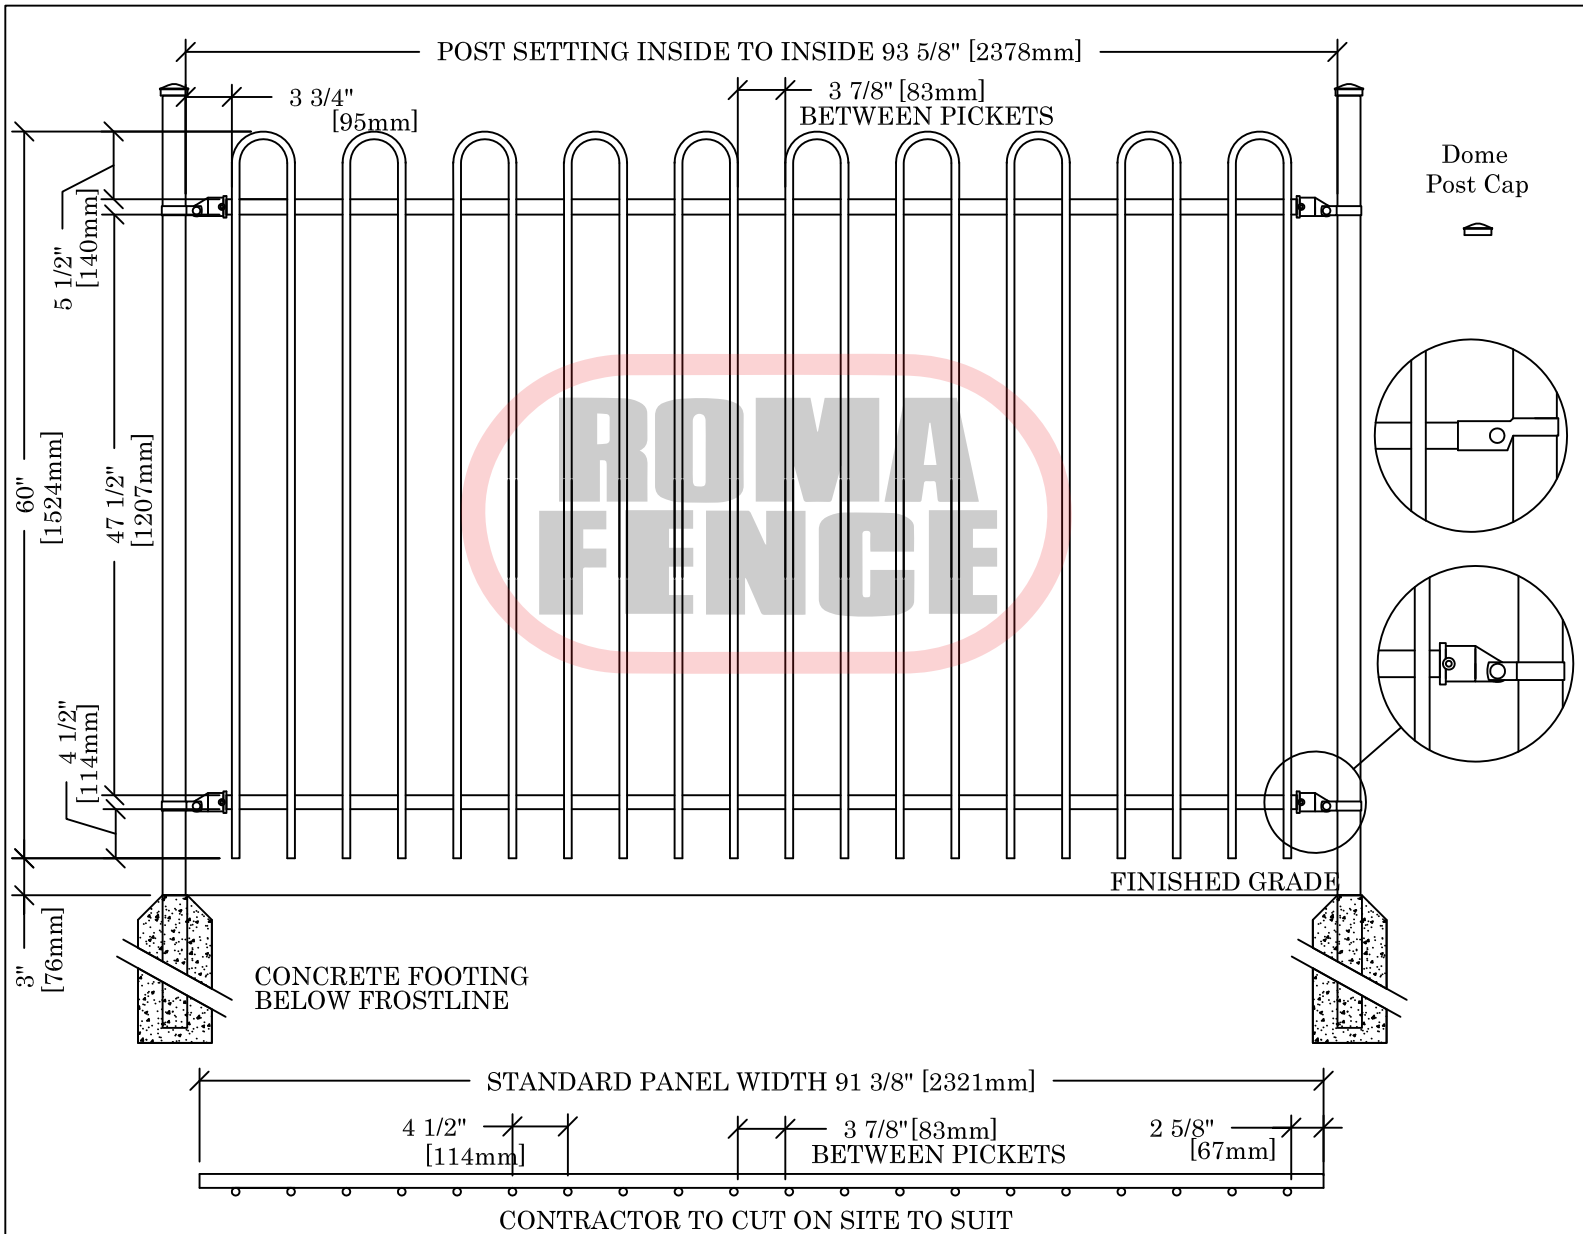

## SPECIFICATIONS

POSTS, RAILS, PICKETS		Fittings:	15 Gauge Stamp Forged Factory Finish, As Above
Cold Formed Steel Tubing, Interior & Exterior Galvalume Coating, Chromate Conversion Coating. Electrostatically Applied, Thermally Bonded Polyester Powder Coating Minimum Film Thickness 2.5 Mils		Welds:	Stainless Steel
		Standard Panel Width:	91 3/8" (2321mm)
		Standard Panel Heights:	42" (1067mm) 48" (1219mm) 60" (1524mm) Custom Heights Available
Posts:	1 7/8" (48mm) Round 18 Gauge	Standard Gate Openings Inside Posts:	42" (1067mm) 51" (1295mm) 61" (1549mm)
Standard Post Spacing:	93 5/8" (2378mm) Inside Dimension		
Post Caps:	Dome	Colours:	Standard - High Gloss Black, High Gloss White Optional Colours - Fence Brown, Fence Green Custom Colours Available Upon Request
Rails:	1 1/4" (32mm) Round 16 Gauge	Warranty:	See Warranty Supplement
Pickets:	5/8" (16mm) Round 18 Gauge		

