



THE NEW YORK COLLECTION NEWARK

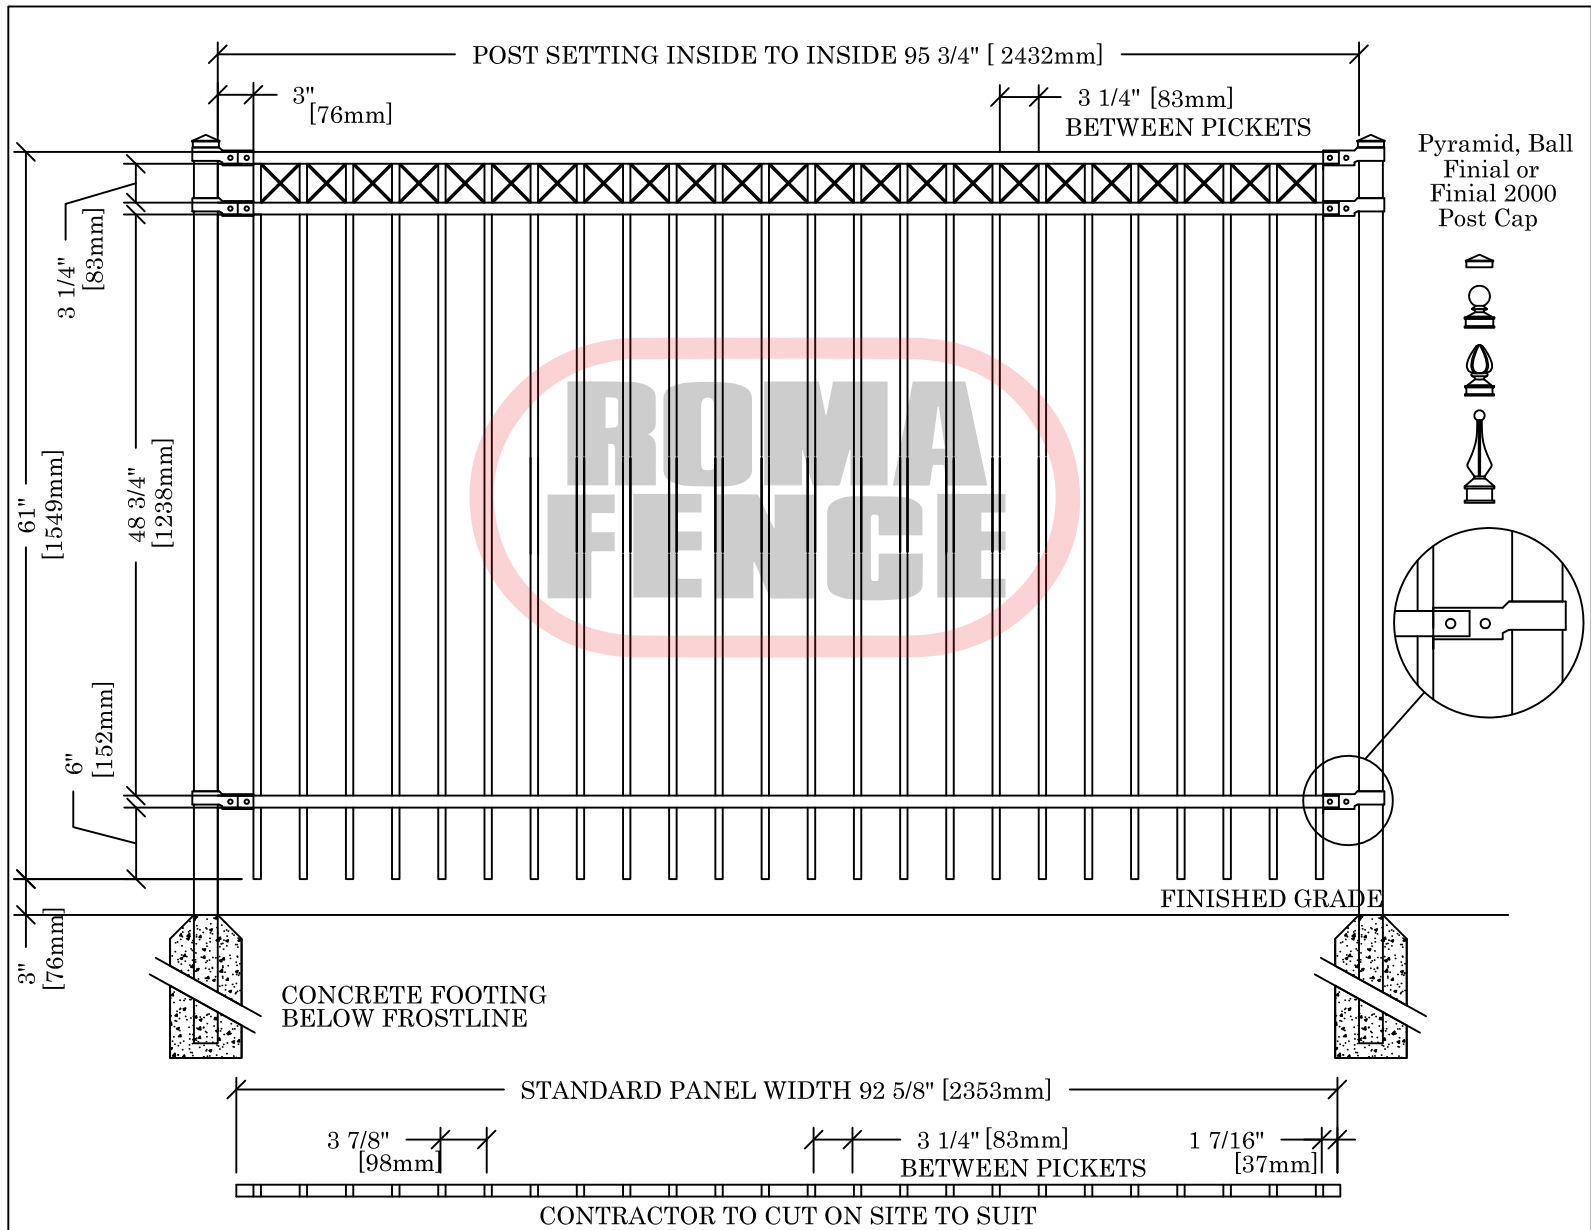

Pyramid, Ball
Finial or
Finial 2000
Post Cap

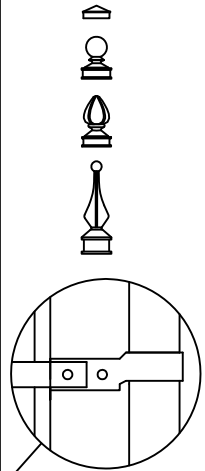

SPECIFICATIONS

POSTS, RAILS, PICKETS		Fittings:	15 Gauge Stamp Forged Factory Finish, As Above
Cold Formed Steel Tubing, Interior & Exterior Galvalume Coating, Chromate Conversion Coating. Electrostatically Applied, Thermally Bonded Polyester Powder Coating Minimum Film Thickness 2.5 Mils		Welds:	Stainless Steel
		Standard Panel Width:	92 5/8" (2353mm)
		Standard Panel Heights:	49" (1245mm) 61" (1549mm) 73" (1854mm) Custom Heights Available
Posts:	2" x 2" (51mm x 51mm) 14 Gauge	Standard Gate Openings	39" (991mm) 47" (1194mm) 62" (1575mm)
Standard Post Spacing:	95 3/4" (2432mm) Inside Dimension	Inside Posts:	
Post Caps:	Pyramid, Ball Finial or Finial 2000	Colours:	Standard - High Gloss Black, High Gloss White Optional Colours - Fence Brown, Fence Green Custom Colours Available Upon Request
Rails:	1" x 1" (25mm x 25mm) 18 Gauge - Top 1" x 1" (25mm x 25mm) 14 Gauge	Warranty:	See Warranty Supplement
Pickets:	5/8" x 5/8" (16mm x 16mm) 18 Gauge		

